


bala fire safety

G.A DRAWING FOR WATER MIST CYLINDER ARRANGEMENT

DWG NO : 001 | DATE : 20-05-03 | REVISION : 0 | SCALE : N.T.S | DESIGN BY : | APPD. BY :

INTRODUCTION:

bala-wa-mist – 40 BAR/25 BAR PRESSURE WATER MIST SYSTEM – CYLINDER BANK IS FULLY ASSEMBLED AND READY TO CONNECT WITH DISTRIBUTION PIPE NETWORK AND NOZZLE.

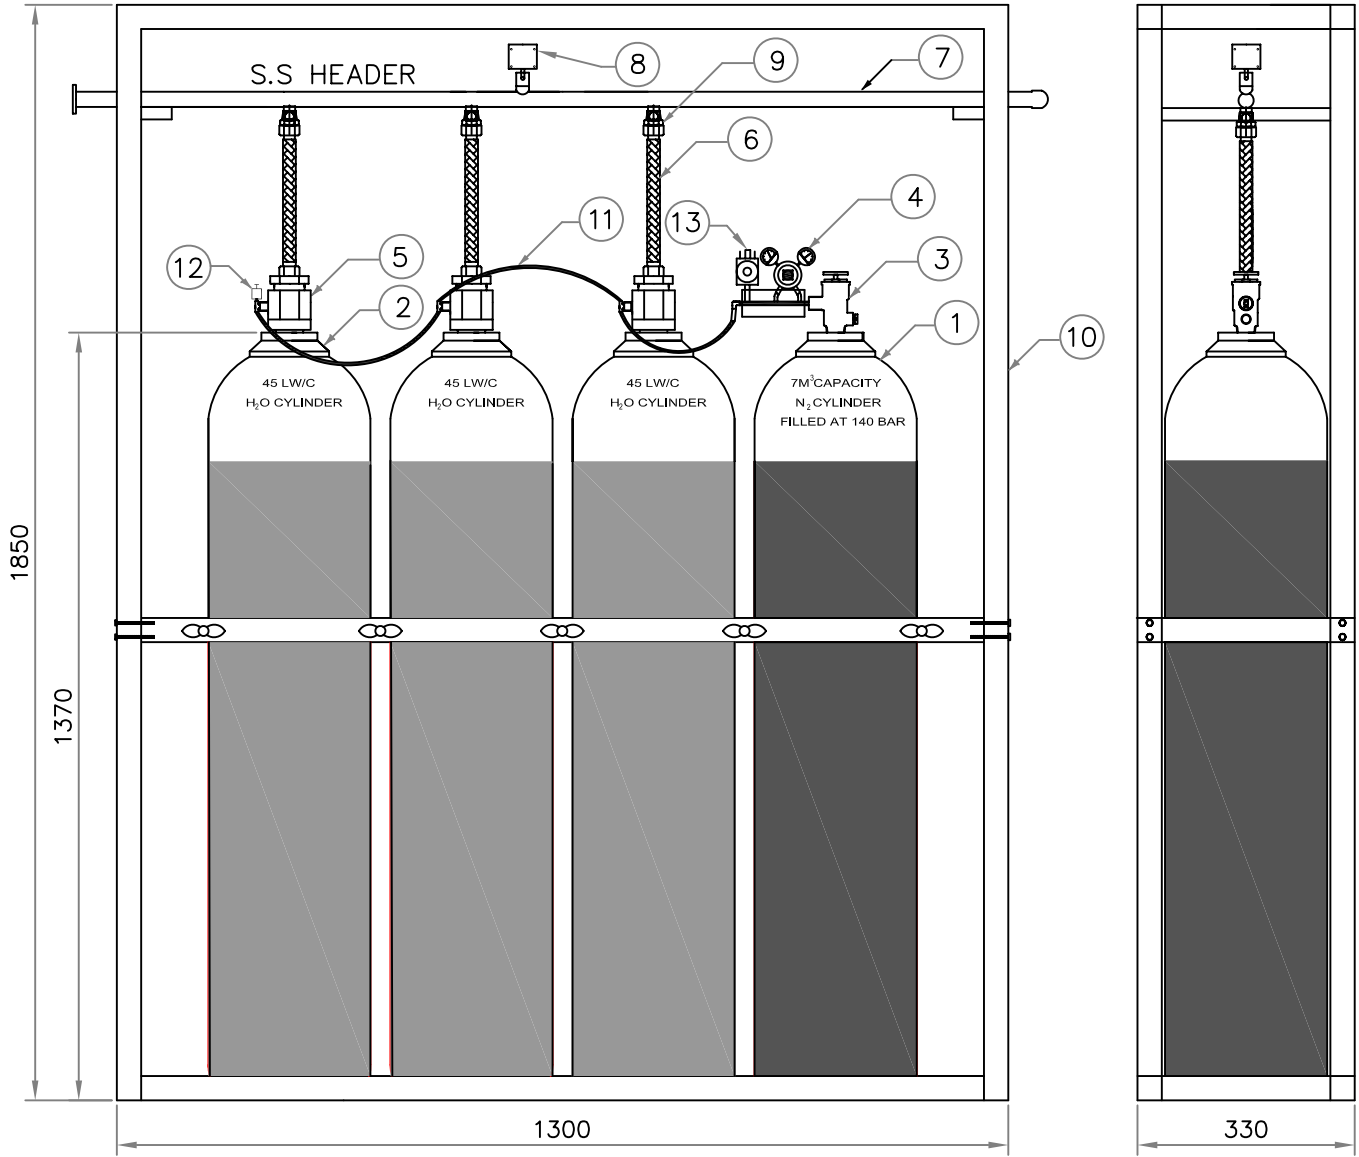

ELEVATION

SIDE VIEW

PART NO	NAME OF THE PARTS	PART NO	NAME OF THE PARTS
1	N ₂ CYLINDER	8	PRESSURE SWITCH
2	H ₂ O CYLINDER	9	NON-RETURN VALVE
3	N ₂ CYLINDER VALVE	10	FRAME ASSEMBLY
4	PRESSURE REGULATOR	11	PRESSURISING HOSE
5	H ₂ O CYLINDER VALVE	12	BLEEDER VALVE
6	DISCHARGE HOSE	13	HIGH PRESSURE SOLENOID
7	S.S. HEADER		

NOTES: –

1. ALL DIMENSION ARE "MM" UNLESS OTHERWISE SPECIFIED.
2. THIS IS NOT A FABRICATION DRAWING. TO BE USED ONLY FOR REFERENCE.

IMPORTANT:

AGNI CONTROLS RESERVES THE RIGHT TO CHANGE OR MODIFY WITHOUT PREVIOUS NOTICE ANY DATA OR SPECIFICATION DUE TO CHANGES OR MODIFICATION IN ORDER TO IMPROVE THE PRODUCTS / SYTEM PRESENTED.

NO.1, 6TH STREET,
Dr.SUBBARAYAN NAGAR, KODAMBAKKAM,
CHENNAI-600 024.

PHONE : 044-24812420, FAX : 044 -24812475
E-MAIL : balafiresafety@vsnl.net WEB : www.balafire.com